


**INTOCMIRE PLAN URBANISTIC ZONAL -CONSTRUIRE HALA INDUSTRIALA PRODUCTIE SI DEPOZITARE,BIROURI SEDIU FIRMA**

**INCADRARE IN PUG**

**SANPETRU,STR.ORIZONTALUI NR.1**

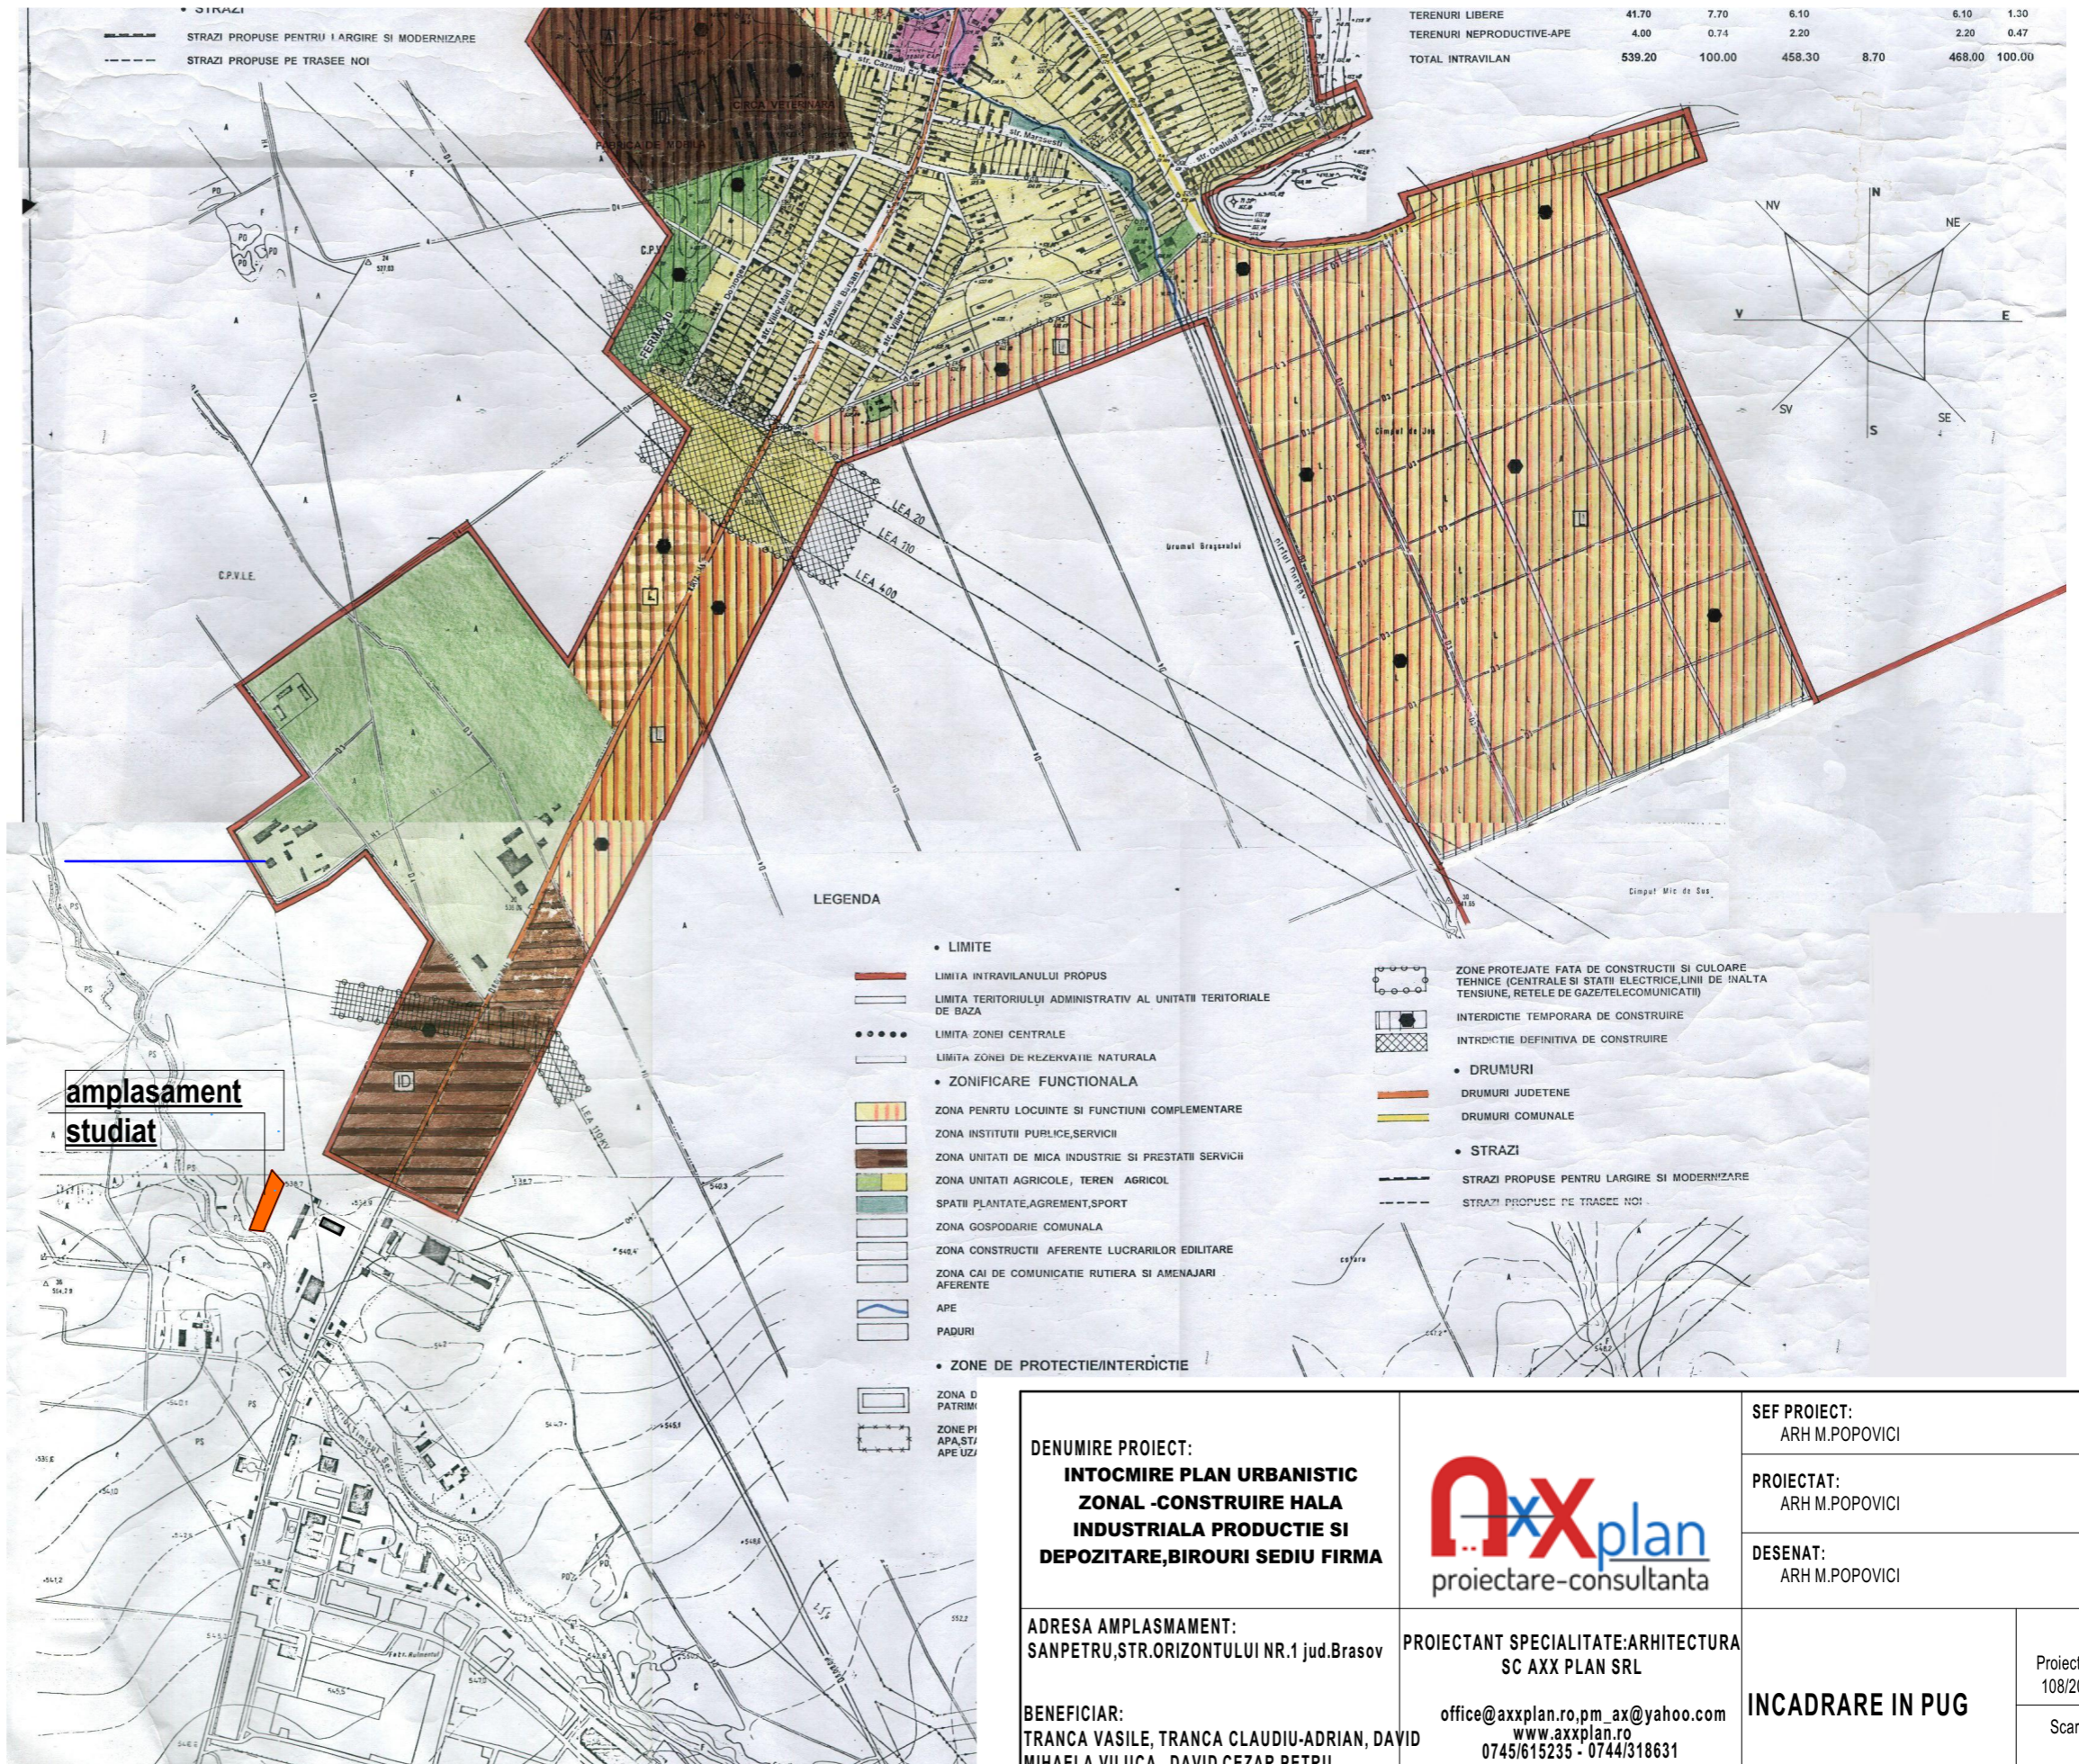

**amplasament studiat**

**DENUMIRE PROIECT:**  
**INTOCMIRE PLAN URBANISTIC ZONAL -CONSTRUIRE HALA INDUSTRIALA PRODUCTIE SI DEPOZITARE,BIROURI SEDIU FIRMA**



**SEF PROIECT:**  
ARH M.POPOVICI

**PROIECTAT:**  
ARH M.POPOVICI

**DESENAT:**  
ARH M.POPOVICI

**ADRESA AMPLASAMENT:**  
SANPETRU,STR.ORIZONTALUI NR.1 jud.Brasov

**BENEFICIAR:**  
TRANCA VASILE, TRANCA CLAUDIU-ADRIAN, DAVID MIHAELA VILUCA , DAVID CEZAR PETRU

**PROIECTANT SPECIALITATE:ARHITECTURA**  
SC AXX PLAN SRL

office@axxplan.ro, pm\_ax@yahoo.com  
 www.axxplan.ro  
 0745/615235 - 0744/318631

**INCADRARE IN PUG**

Faza | Plansa | Revizia  
**P.U.Z. A02** | - | -

Proiect nr:  
108/2021

Scara:

Data:  
2021