


P.U.Z. PLAN URBANISTIC ZONAL  
 CONSTRUIRE LOCUINTE  
 IN COM. SANPETRU, FS, F.N.  
 PLAN DE INCADRARE IN ZONA - sc. 1:10.000

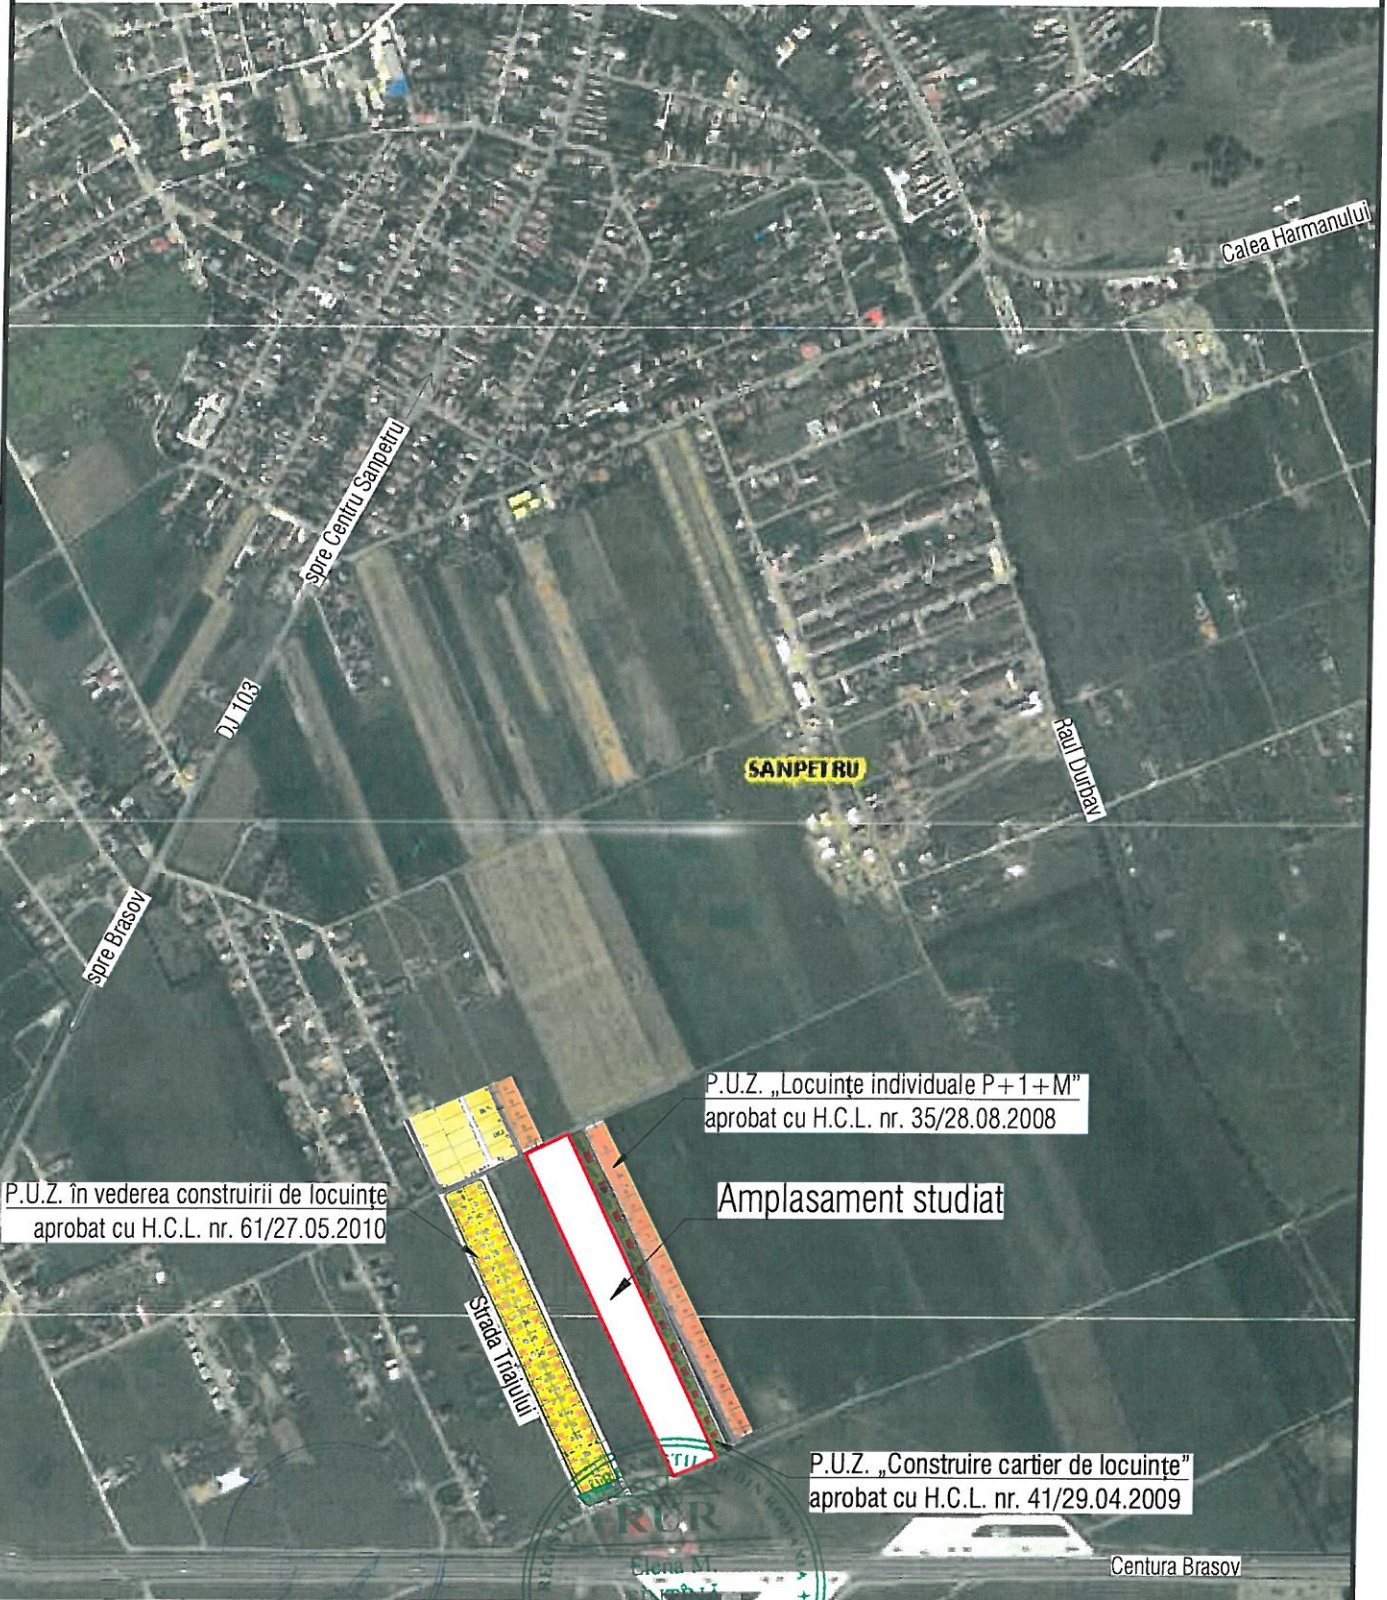

**SAS**

SchmidtArchitectureStudio

SCHMIDT  
 ARCHITECTURE STUDIO

arhitect  
 DE  
 CUI 36454911, J8/1750/2016  
 Bdul Muncii nr. 13, ap. 1, Brasov  
 tel. 0749855945, 0766413990, e-mail: contact@ambv.ro

Beneficiar: S.C. SANPETRU IMOB S.R.L.  
 Investitie: Intocmire P.U.Z. - Construire locuinte  
 Amplasament: Jud. Brasov, com. Sanpetru, f.s., f.n.

CT2  
 FAZA  
 P.U.Z.

SEF PROIECT	Arh. Fintina Elena		DATA: 09.2020
PROIECTAT	Arh. Fintina Elena		SCARA
DESENAT	Ing. Voicu Simona		1:10000

PLAN DE INCADRARE IN ZONA

Plansa nr.  
**U0**