


P.U.Z. PLAN URBANISTIC ZONAL
 CONSTRUIRE LOCUINTE
 IN COM. SANPETRU, FS, F.N.
 PLAN SITUATIA JURIDICA sc. 1:1000

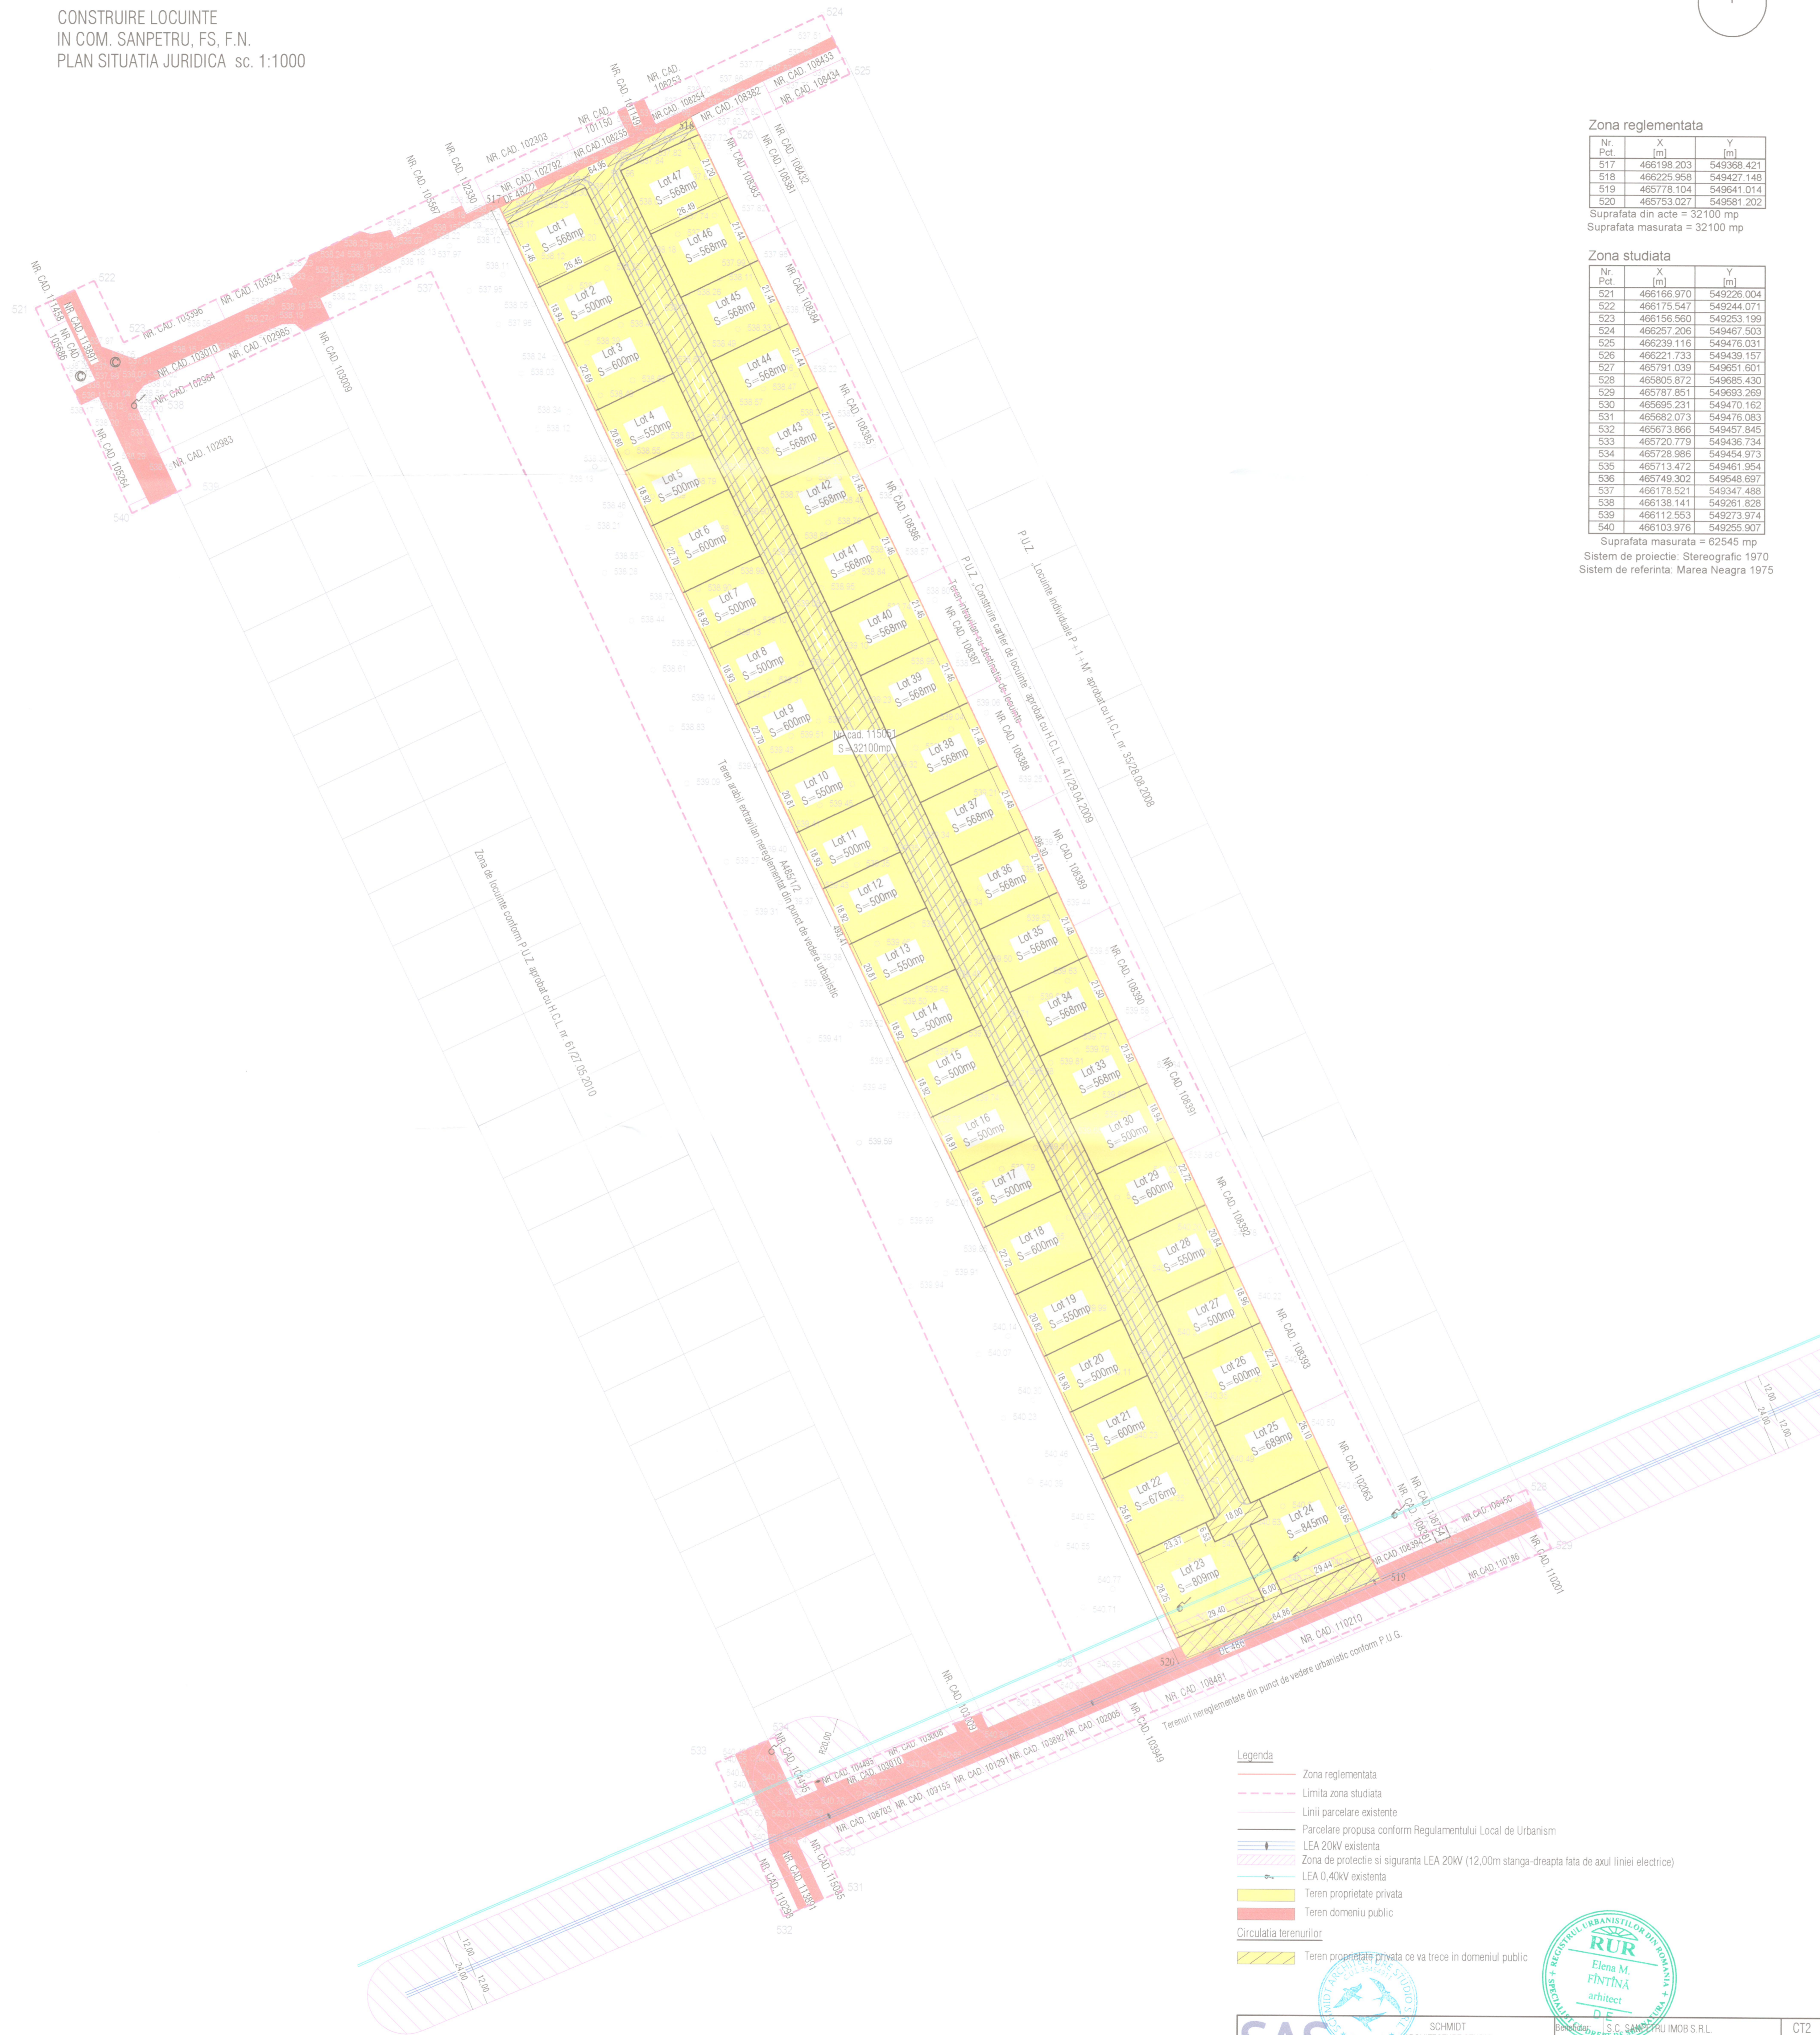

Zona reglementata

Nr. Pct.	X [m]	Y [m]
517	466198.203	549368.421
519	466225.958	549427.148
519	465778.104	549641.014
520	465753.027	549581.202

Suprafata din acte = 32100 mp
 Suprafata masurata = 32100 mp

Zona studiata

Nr. Pct.	X [m]	Y [m]
521	466166.970	549226.004
522	466175.547	549244.071
523	466156.560	549253.199
524	466257.206	549467.503
525	466239.116	549476.031
526	466221.733	549439.157
527	465791.039	549651.601
528	465805.872	549685.430
529	465787.851	549693.269
530	465695.231	549470.162
531	465682.073	549476.083
532	465673.866	549457.845
533	465720.779	549436.734
534	465728.986	549454.973
535	465713.472	549461.954
536	465749.302	549548.697
537	466178.521	549347.488
538	466138.141	549261.828
539	466112.553	549273.974
540	466103.976	549255.907

Suprafata masurata = 62545 mp
 Sistem de proiectie: Stereografic 1970
 Sistem de referinta: Marea Neagra 1975

- Legenda**
- Zona reglementata
 - Limita zona studiata
 - Linii parcelare existente
 - Parcelare propusa conform Regulamentului Local de Urbanism
 - LEA 20kV existenta
 - Zona de protectie si siguranta LEA 20kV (12.00m stanga-dreapta fata de axul liniei electrice)
 - LEA 0.40kV existenta
 - Teren proprietate privata
 - Teren domeniu public
 - Circulatia terenurilor
 - Teren proprietate privata ce va trece in domeniul public

	SCHMIDT ARCHITECTURE STUDIO Elena M. Fintina arhitect	S.C. SANPETRU IMOB S.R.L. Investitie: Intocmire P.U.Z. - Construire locuinte Amplasament: Jud. Brasov, com. Sanpetru, f.s., f.n.	CT2
			FAZA P.U.Z.
SEF PROIECT: Arh. Fintina Elena PROIECTAT: Arh. Fintina Elena DESENAT: Ing. Voica Simona	DATA: 09.2020 SCARA: 1:1000	PLAN SITUATIA JURIDICA	U4

